


EXTERIOR ELEVATION

NOT TO SCALE

~ SOLAR INNOVATIONS' B-SERIES SCREENS ~


UNIT INFORMATION
FRAMING TYPE: B-Series Screens
Horizontally Retractable Screen System
Single or Double Bi-Parting Option
Frame Color: Black, Pearl White, Grey
Screen Color: Charcoal Standard
Maximum Double Screen Size: 32' - 0" W x 10' - 6" H
Maximum Single Screen Size: 16' - 0" W x 10' - 6" H.
Designed and Manufactured in the U.S.A.

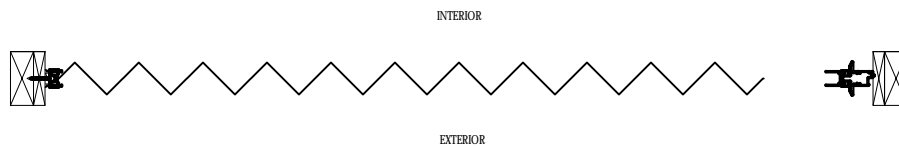

PLAN VIEW

NOT TO SCALE

© 2017 Solar Innovations, Inc. - All Rights Reserved. These plans are the property of Solar Innovations, Inc. Any use or reproduction of these plans, in whole or in part, without the written permission of Solar Innovations, Inc. is forbidden.

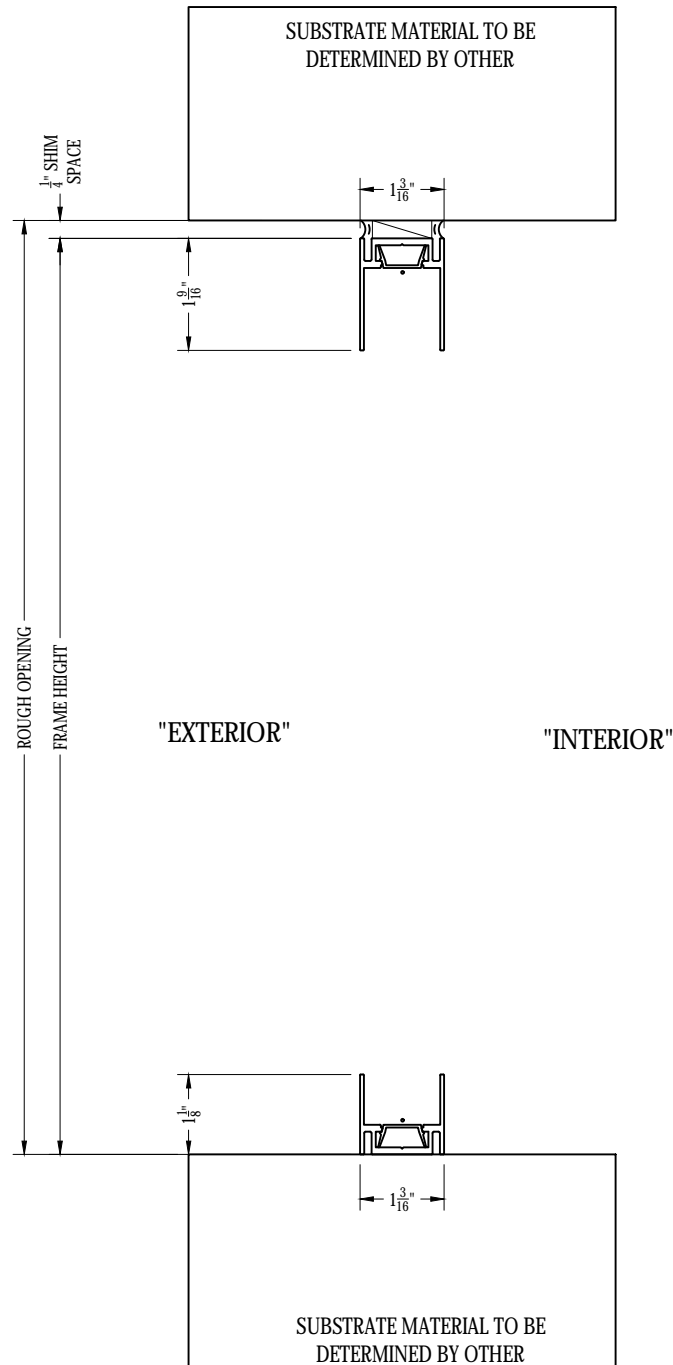

© 2017 Solar Innovations, Inc. - All Rights Reserved. These plans are the property of Solar Innovations, Inc. Any use or reproduction of these plans, in whole or in part, without the written permission of Solar Innovations, Inc. is forbidden.




SOLAR INNOVATIONS
WINDOWS & DOORS

SI1000 B-Series Screens - Head and Sill Details


ALL DATA CONTAINED HEREIN IS CONSIDERED COMPANY CONFIDENTIAL INFORMATION AND IS SUBJECT TO OUR CONFIDENTIALITY AGREEMENT AS SET FORTH ON OUR WEBSITE AT <http://www.solarinnovations.com/contact/>

ALL DRAWINGS
ARE VIEWED FROM
THE EXTERIOR
LOOKING IN.

DRAWING
SCALE:
NOT TO SCALE

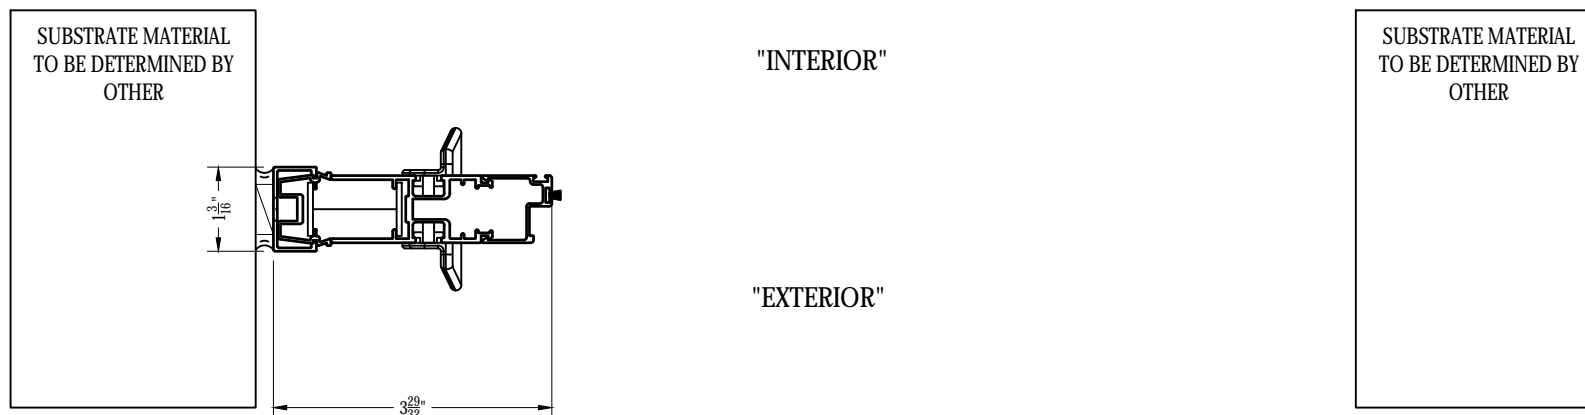


SCREEN IN OPEN POSITION

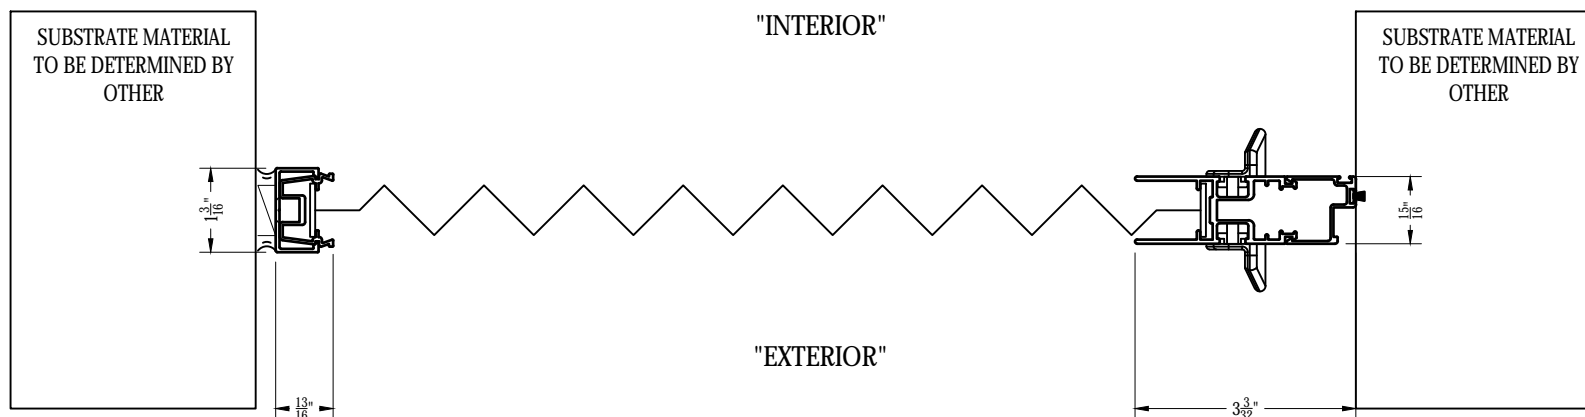


SCREEN IN CLOSED POSITION

© 2017 Solar Innovations, Inc. - All Rights Reserved. These plans are the property of Solar Innovations, Inc. Any use or reproduction of these plans, in whole or in part, without the written permission of Solar Innovations, Inc. is forbidden.

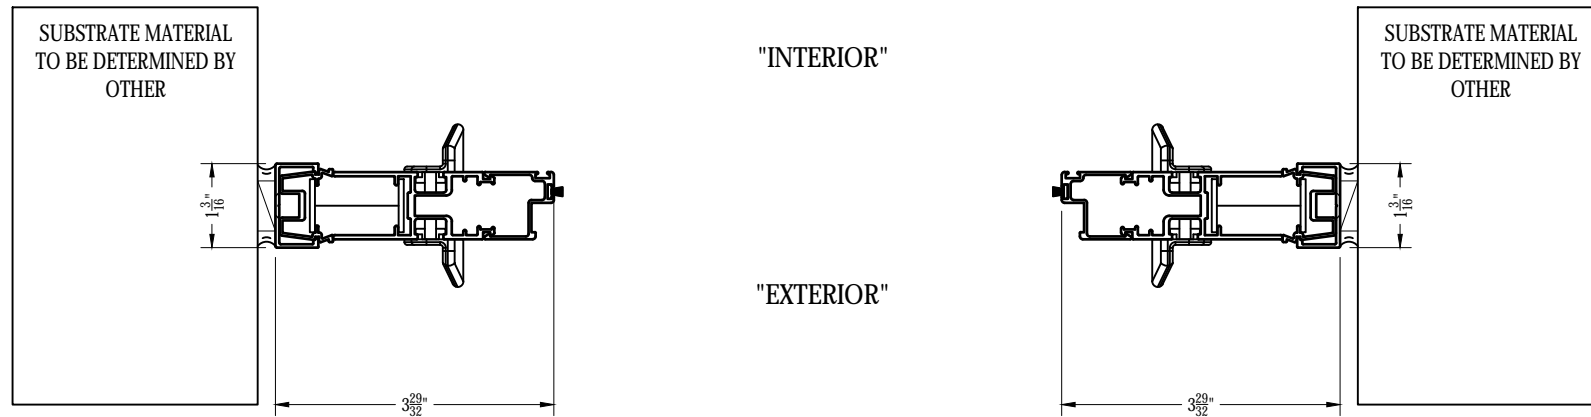

SCREEN IN OPEN POSITION

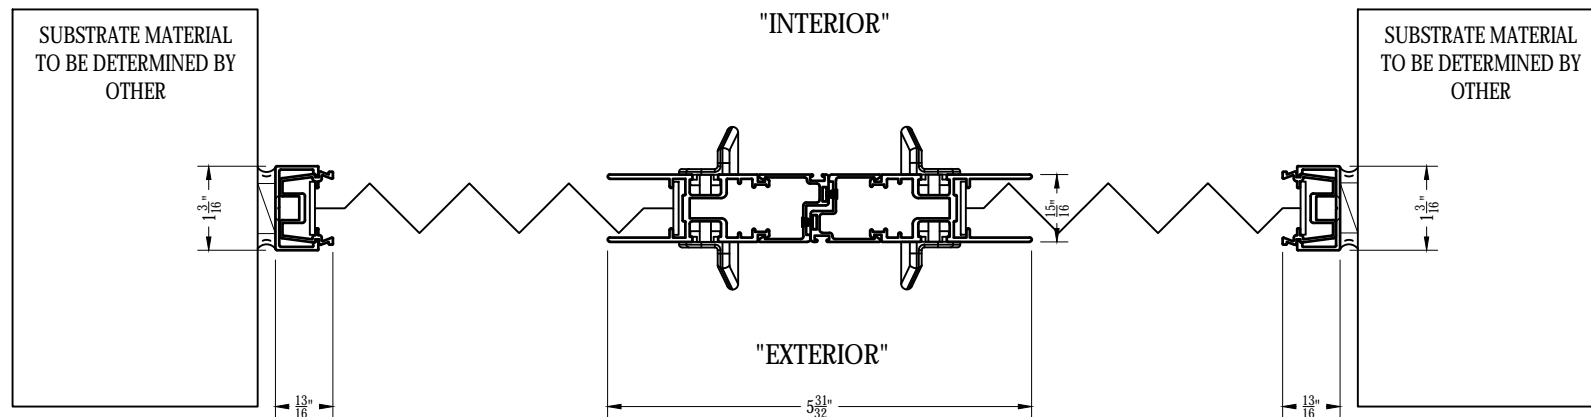

SCREEN IN CLOSED POSITION

© 2017 Solar Innovations, Inc. - All Rights Reserved. These plans are the property of Solar Innovations, Inc. Any use or reproduction of these plans, in whole or in part, without the written permission of Solar Innovations, Inc. is forbidden.