

EXTERIOR ELEVATION

NOT TO SCALE

~ SOLAR INNOVATIONS' S-SERIES SCREENS ~



INTERIOR




EXTERIOR

PLAN VIEW


NOT TO SCALE

| UNIT INFORMATION |
|--|
| FRAMING TYPE: S-Series Screens |
| Motorized SC4500 Mastershade Vertically Retractable Screen System |
| Frame Color: White, Black, Bronze, Brown, Mocha, Ivory, Gray, Taupe, Green |
| Screen Color: Black Tuffscreen Mesh |
| Maximum Screen Size: 14' - 0" W x 16' - 0" H, 20' - 0" W x 10' - 0" H, or 22' - 0" W x 8' - 0" H |
| Designed and Manufactured in the U.S.A. |


© 2017 Solar Innovations, Inc. - All Rights Reserved. These plans are the property of Solar Innovations, Inc. Any use or reproduction of these plans, in whole or in part, without the written permission of Solar Innovations, Inc. is forbidden.

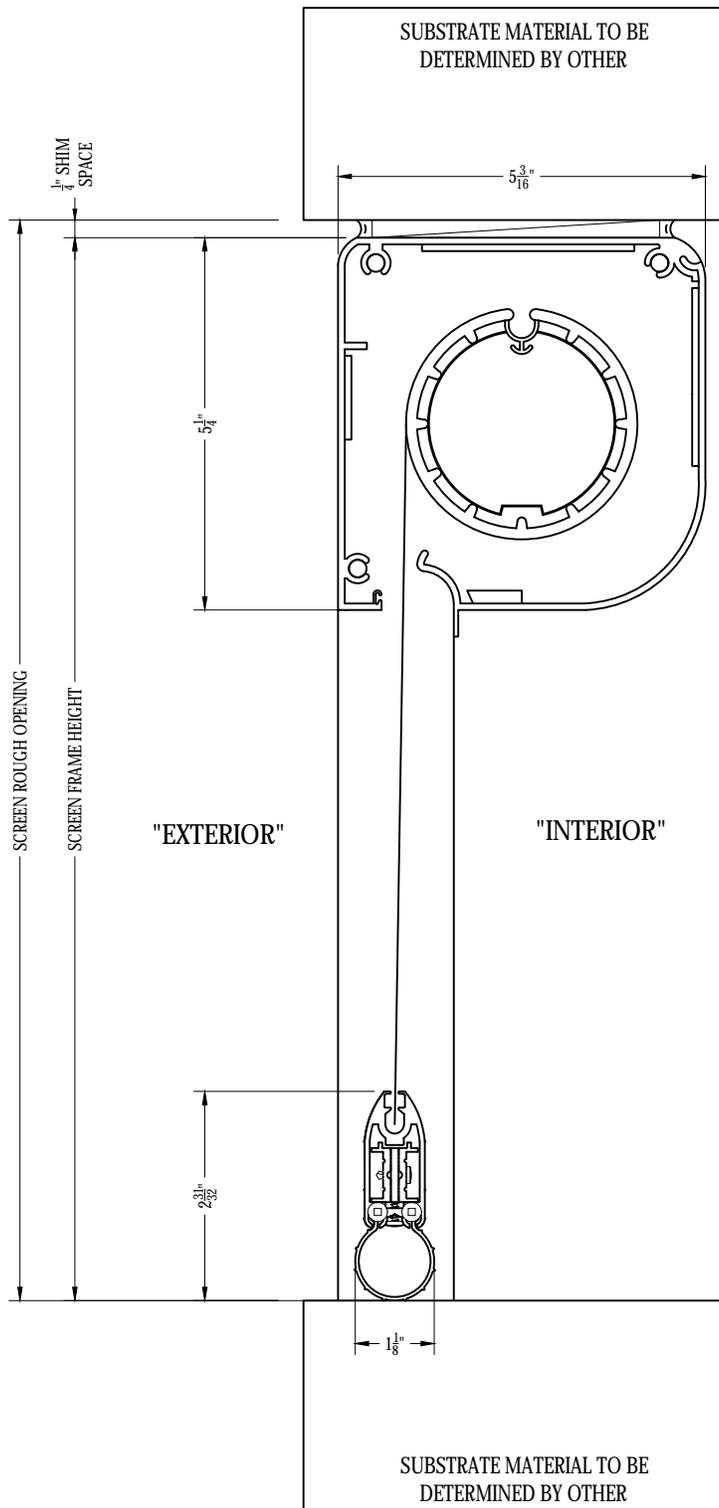


© 2017 Solar Innovations, Inc. - All Rights Reserved. These plans are the property of Solar Innovations, Inc. Any use or reproduction of these plans, in whole or in part, without the written permission of Solar Innovations, Inc. is forbidden.

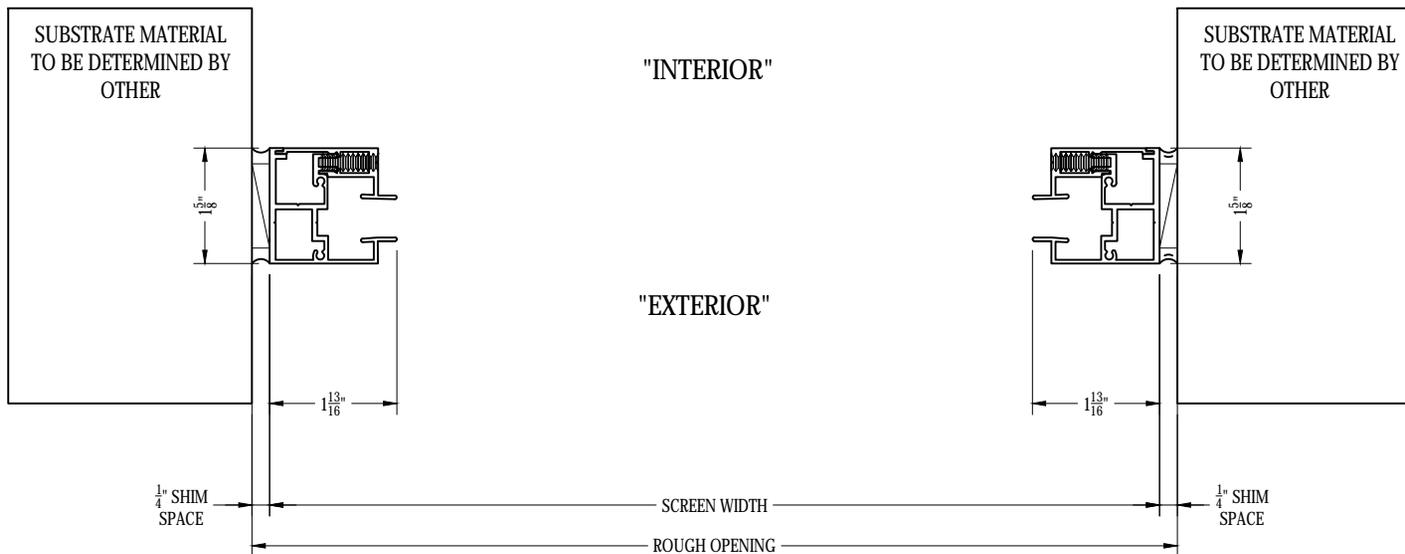

© 2017 Solar Innovations, Inc. - All Rights Reserved. These plans are the property of Solar Innovations, Inc. Any use or reproduction of these plans, in whole or in part, without the written permission of Solar Innovations, Inc. is forbidden.

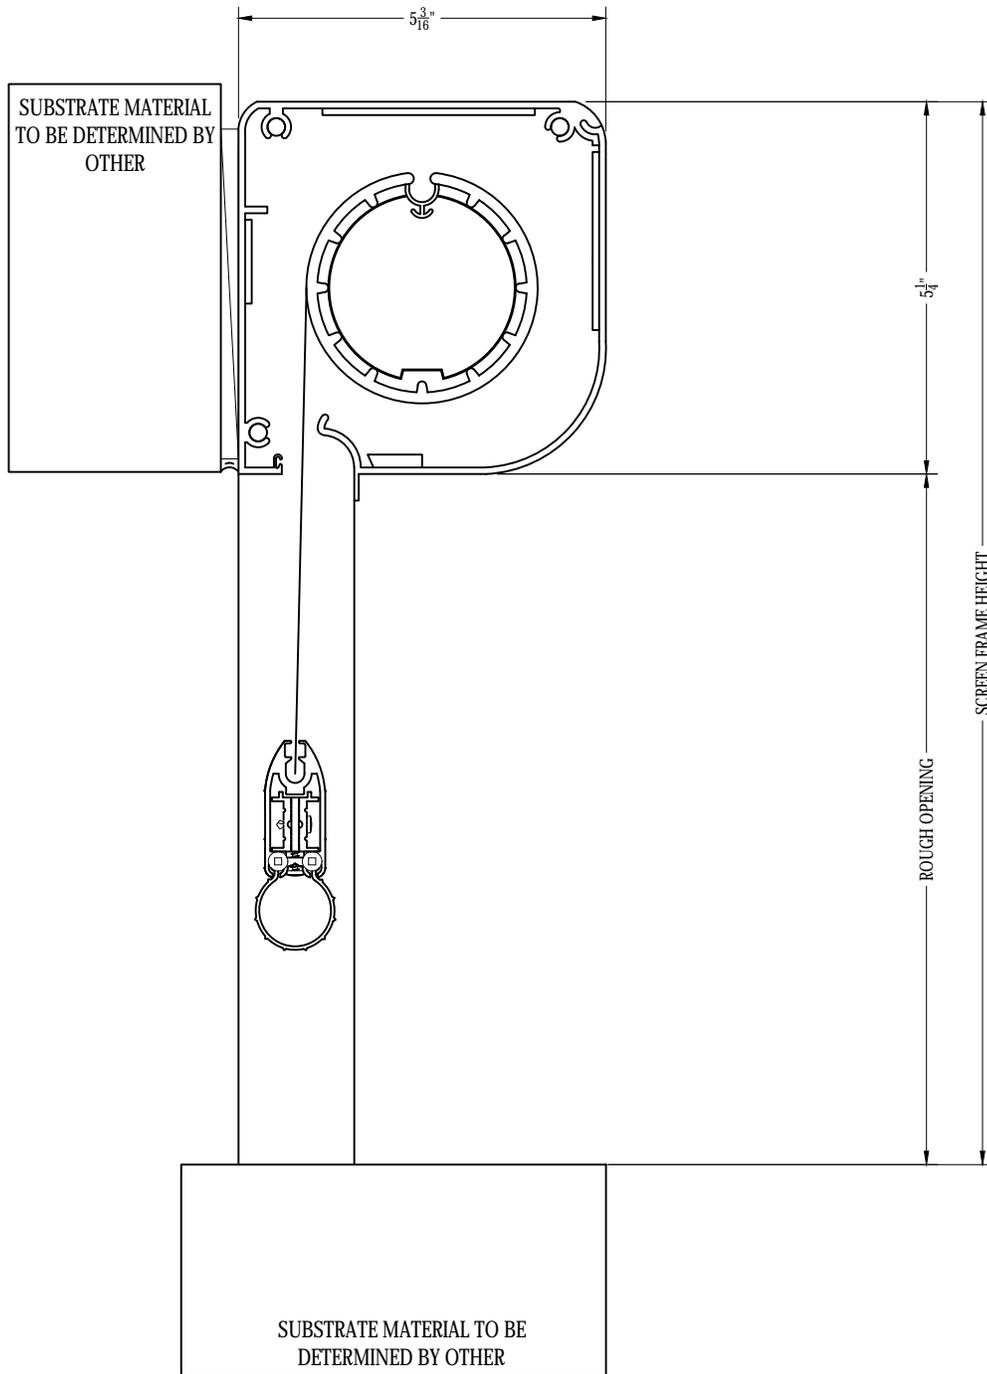


© 2017 Solar Innovations, Inc. - All Rights Reserved. These plans are the property of Solar Innovations, Inc. Any use or reproduction of these plans, in whole or in part, without the written permission of Solar Innovations, Inc. is forbidden.

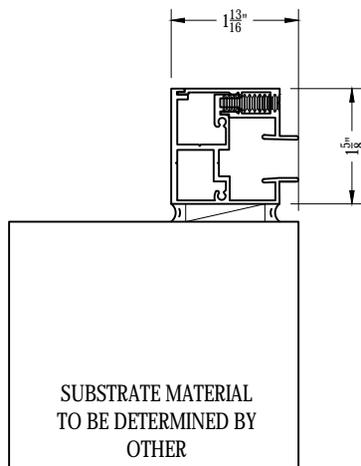

"INTERIOR"

"EXTERIOR"

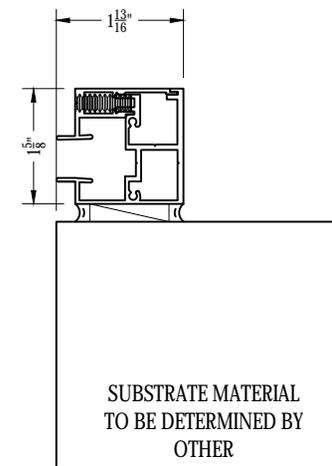

© 2017 Solar Innovations, Inc. - All Rights Reserved. These plans are the property of Solar Innovations, Inc. Any use or reproduction of these plans, in whole or in part, without the written permission of Solar Innovations, Inc. is forbidden.