



CURVED EAVE DOUBLE PITCH

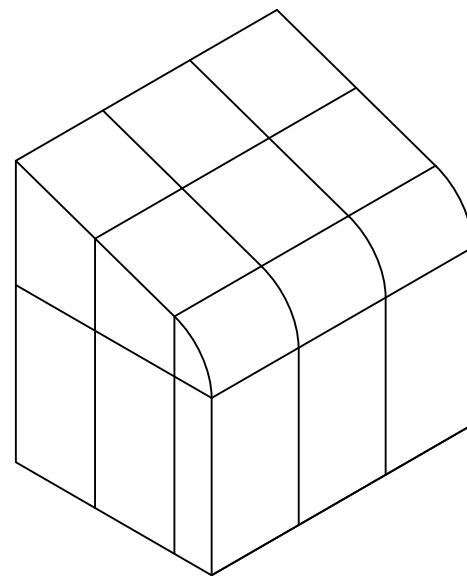


CURVED EAVE LEAN-TO

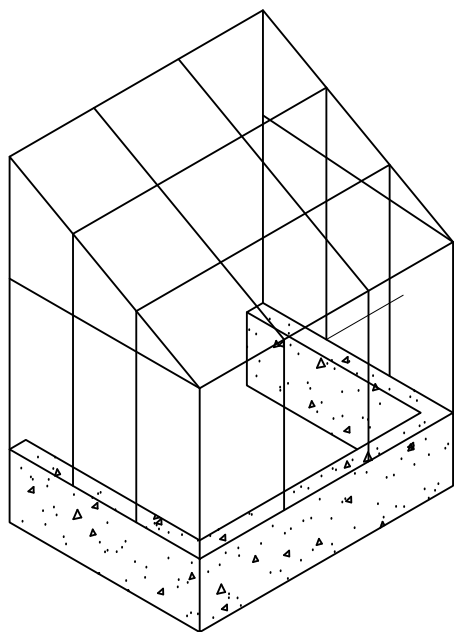

STRAIGHT EAVE LEAN-TO

ISOMETRIC ELEVATION

NOT TO SCALE

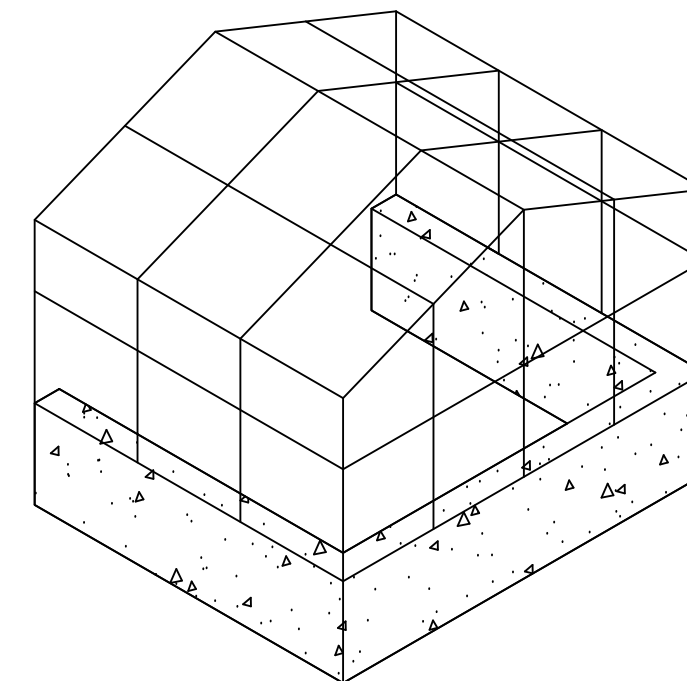

STRAIGHT EAVE DOUBLE PITCH

UNIT INFORMATION

GLAZING SET UP: Opening for $\frac{3}{16}$ " Monolithic Glazing to 1" Insulated Glazing, Polycarbonate, or Solid Panel Infill

Decorative interior and exterior low profile grid option.

Custom Configurations Available Upon Request

Designed and Manufactured in the U.S.A.

© 2017 Solar Innovations, Inc. - All Rights Reserved. These plans are the property of Solar Innovations, Inc. Any use or reproduction of these plans, in whole or in part, without the written permission of Solar Innovations, Inc. is forbidden.



SOLAR INNOVATIONS®
GLASS STRUCTURES

SI5000 Glazed Structures - Design Sample Options


ALL DATA CONTAINED HERE IN IS CONSIDERED COMPANY CONFIDENTIAL INFORMATION AND IS SUBJECT TO OUR CONFIDENTIALITY AGREEMENT AS SET FORTH ON OUR WEBSITE AT <http://www.solarinnovations.com/contact/>

ALL DRAWINGS
ARE VIEWED
FROM THE
EXTERIOR
LOOKING IN.

DRAWING
SCALE:
NOT TO SCALE


FLASHING TO BE DETERMINED
BASED ON EXISTING STRUCTURE

HEAVY INSULATED SILL

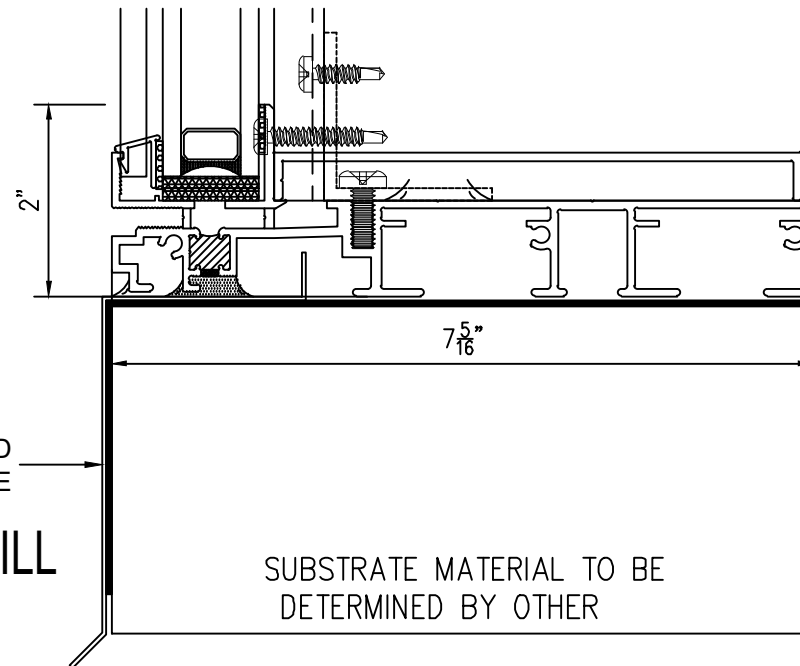


BULBOUS CAP ATTACHED
WITH PRESSURE PLATE
(MS001234-00-00) AND
(2) #10 X 3/4" P.H. TEKS
PER PRESSURE PLATE

FLASHING TO BE DETERMINED
BASED ON EXISTING STRUCTURE

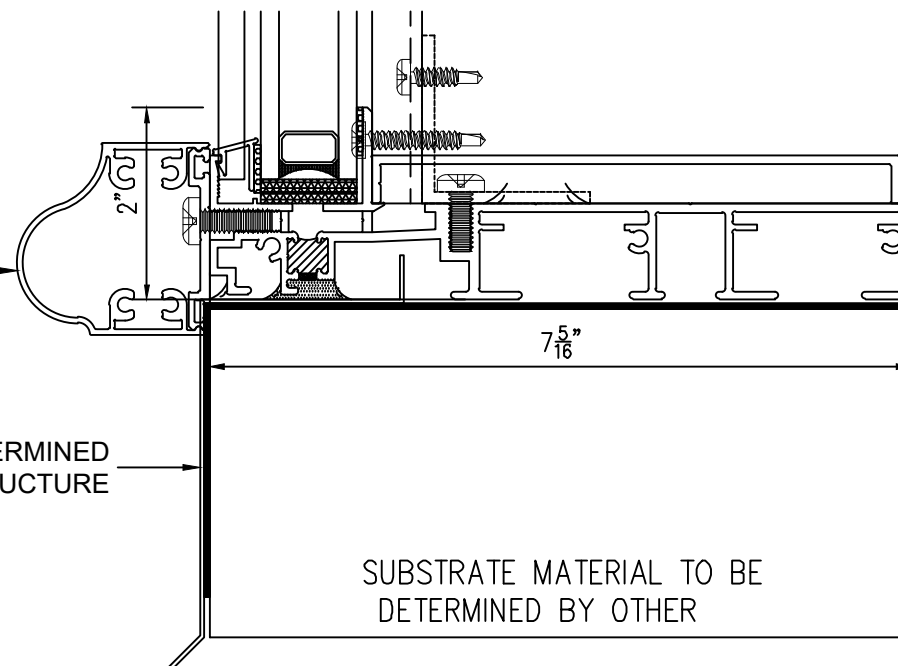


FLASHING TO BE DETERMINED
BASED ON EXISTING STRUCTURE

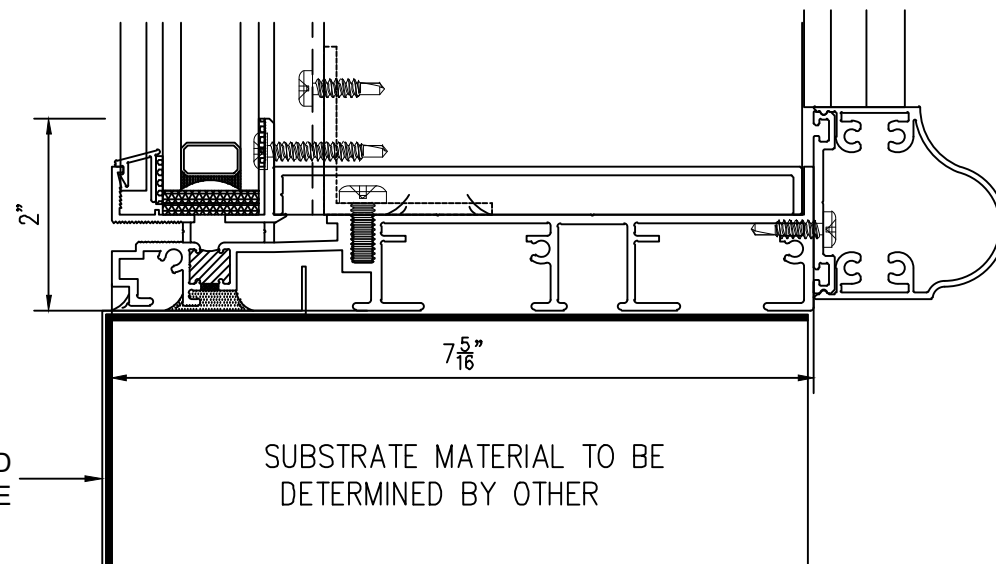


SUBSTRATE MATERIAL TO BE
DETERMINED BY OTHER

FLASHING TO BE DETERMINED
BASED ON EXISTING STRUCTURE

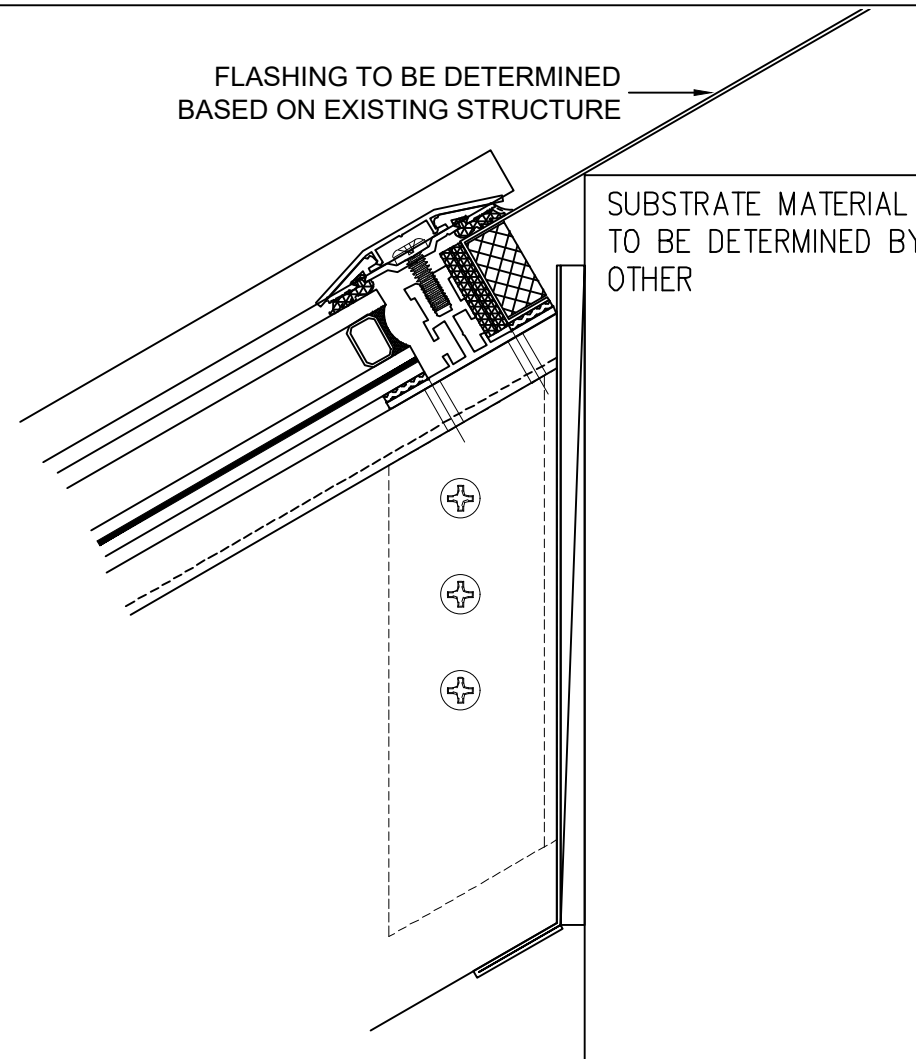


LEAN-TO RIDGE DETAIL


SUBSTRATE MATERIAL
TO BE DETERMINED BY
OTHER

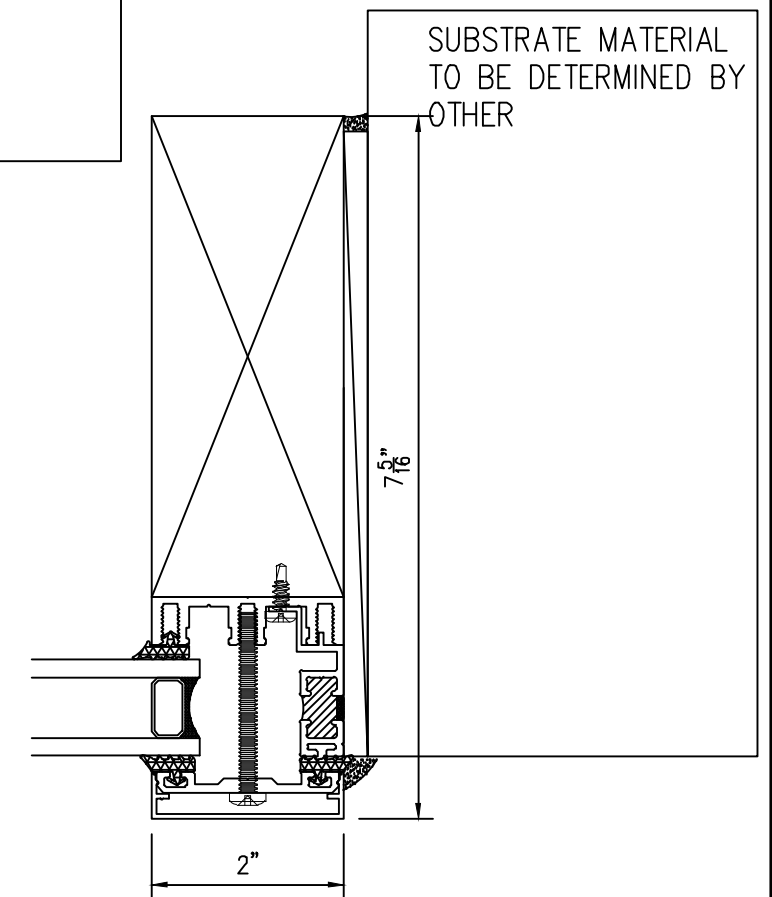


VERTICAL JAMB DETAIL

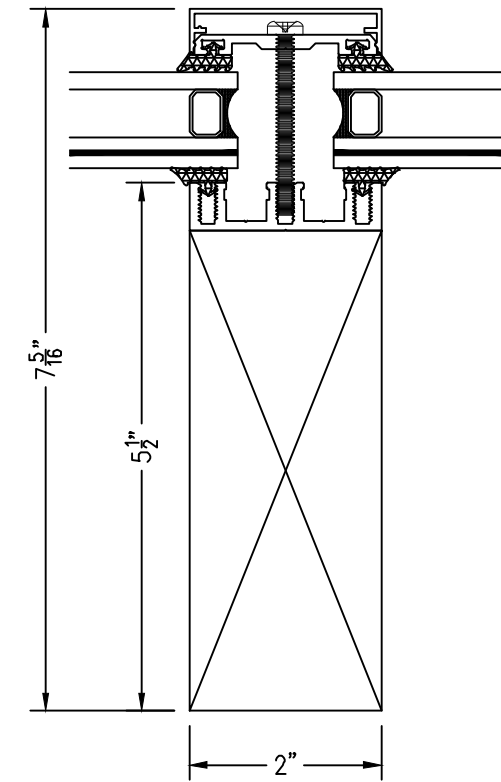


SLOPED JAMB DETAIL

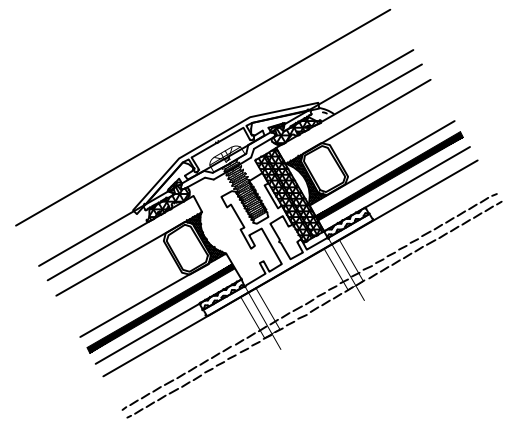

SLOPED MUNTIN DETAIL

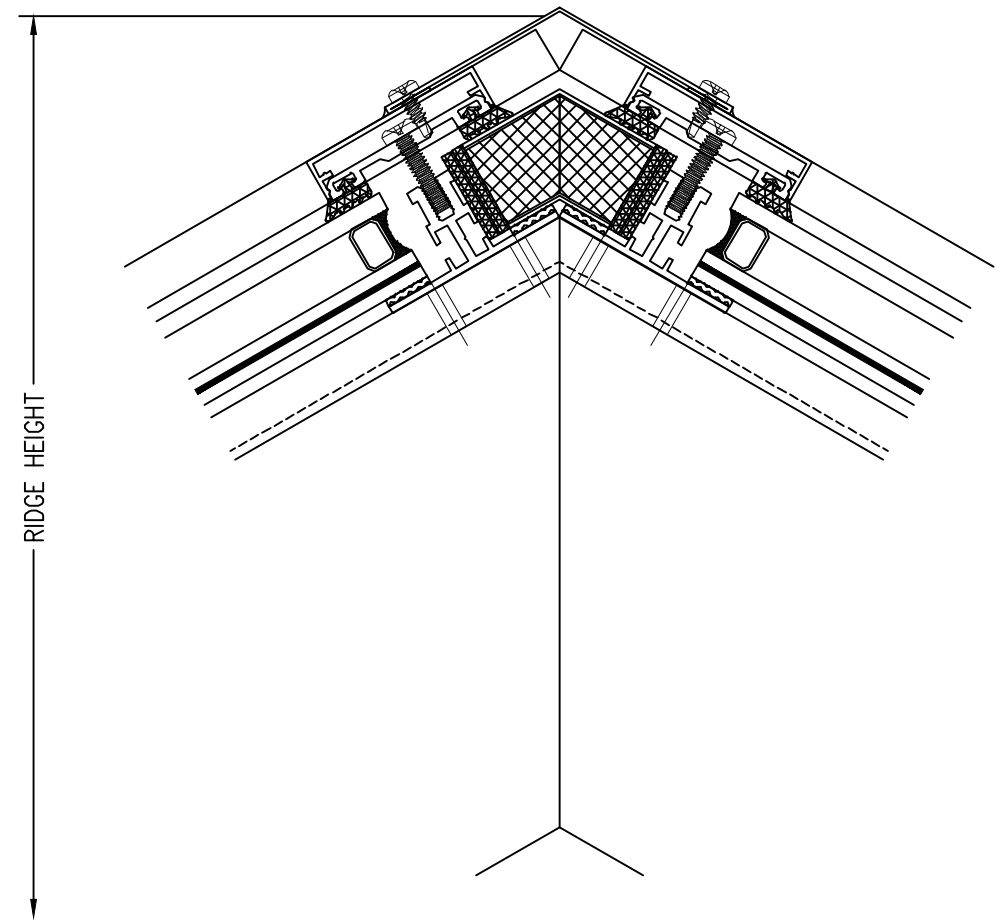

DOUBLE PITCH RIDGE DETAIL

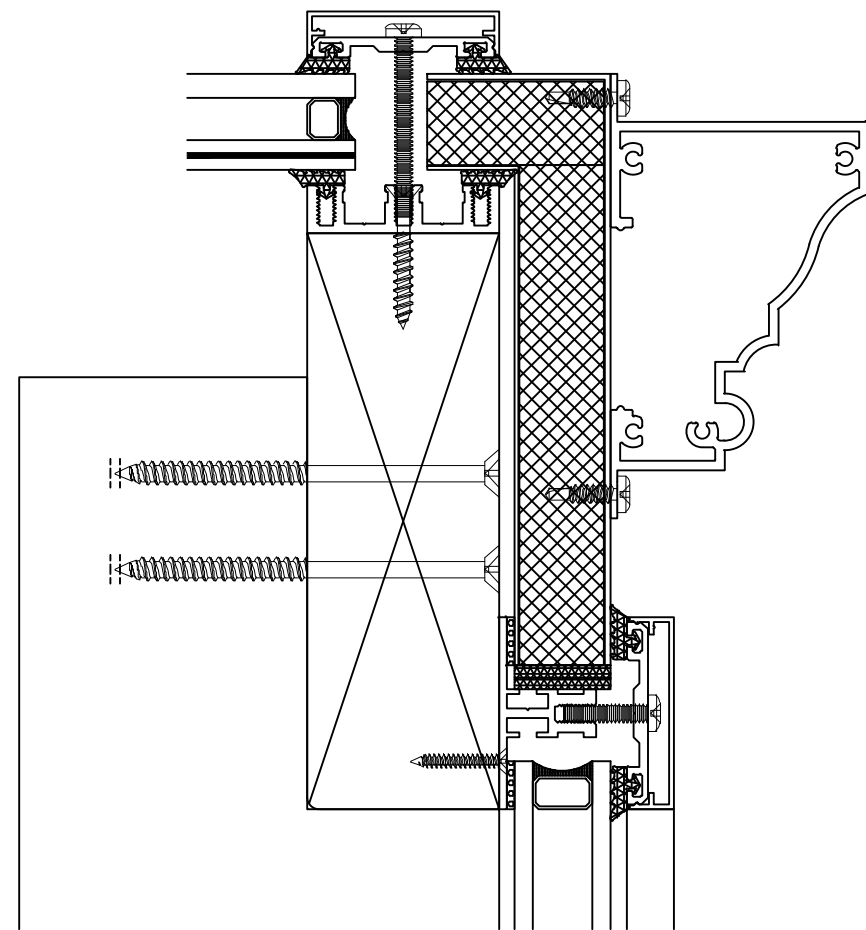

SLOPED GABLE DETAIL




SI5000 Glazed Structures - Standard Details

ALL DATA CONTAINED HEREIN IS CONSIDERED COMPANY CONFIDENTIAL INFORMATION AND IS SUBJECT TO OUR CONFIDENTIALITY AGREEMENT AS SET FORTH ON OUR WEBSITE AT <http://www.solarinnovations.com/contact/>

DRAWING SCALE:
6" = 1'-0"


PAGE No.:

2" SYSTEM RAFTERS

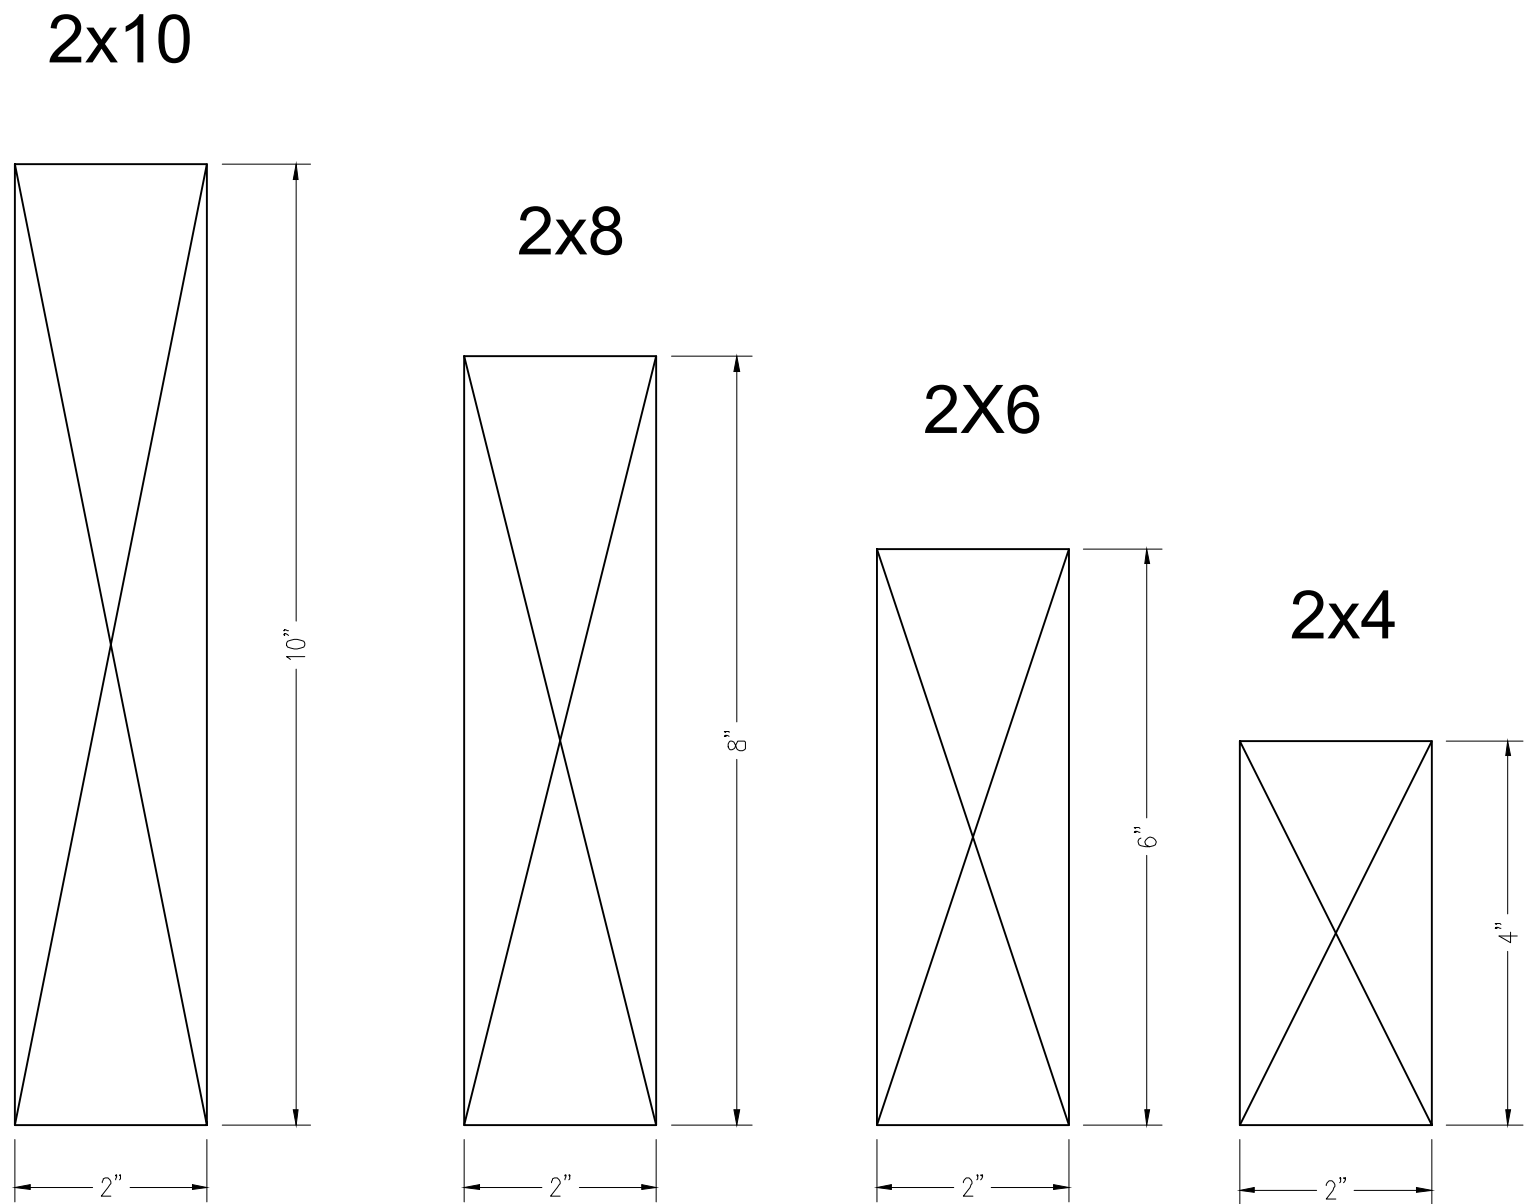


** Rafter Approval based on Final Engineering **

STANDARD EAVE DETAIL



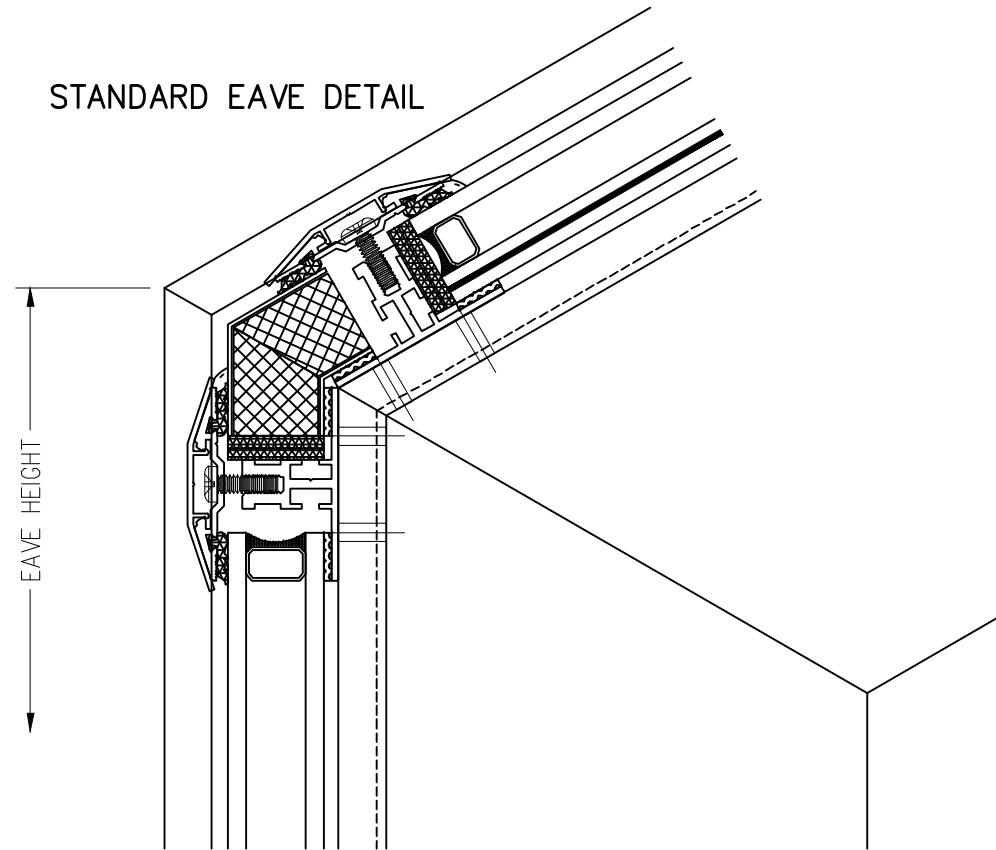


EAVE DETAIL WITH GUTTER SELECTED

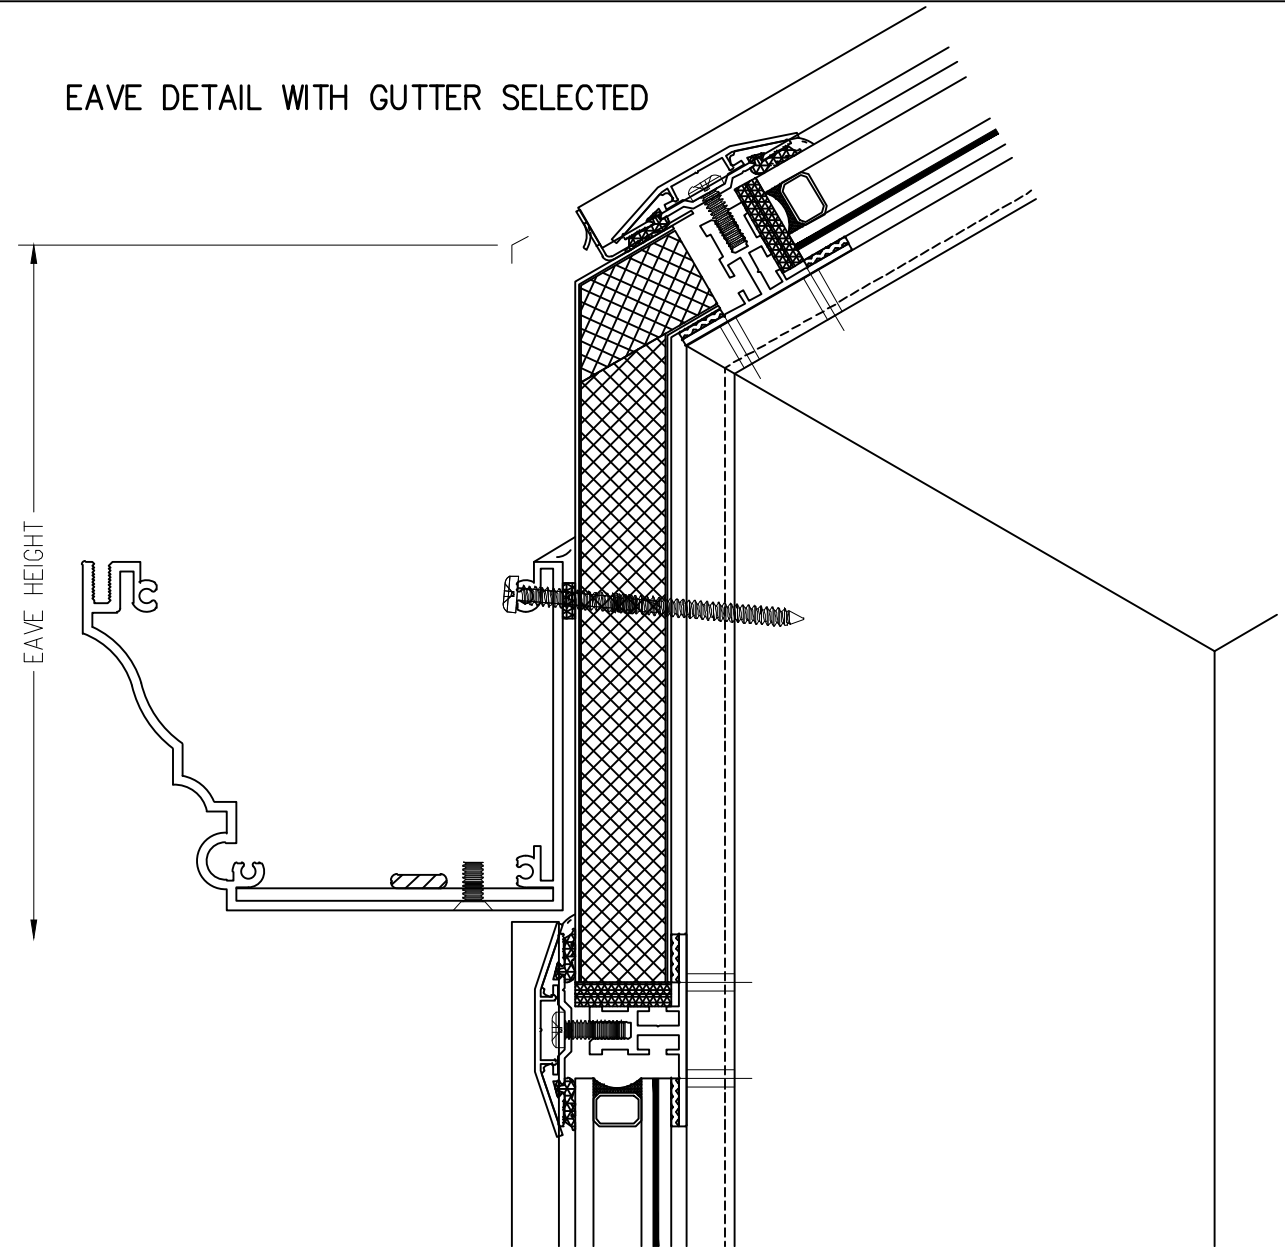

****COLOR MATCHED 2 1/2" ROUND DOWNSPOUTS & ELBOWS ALSO AVAILABLE****

SI STANDARD GUTTER PROFILES

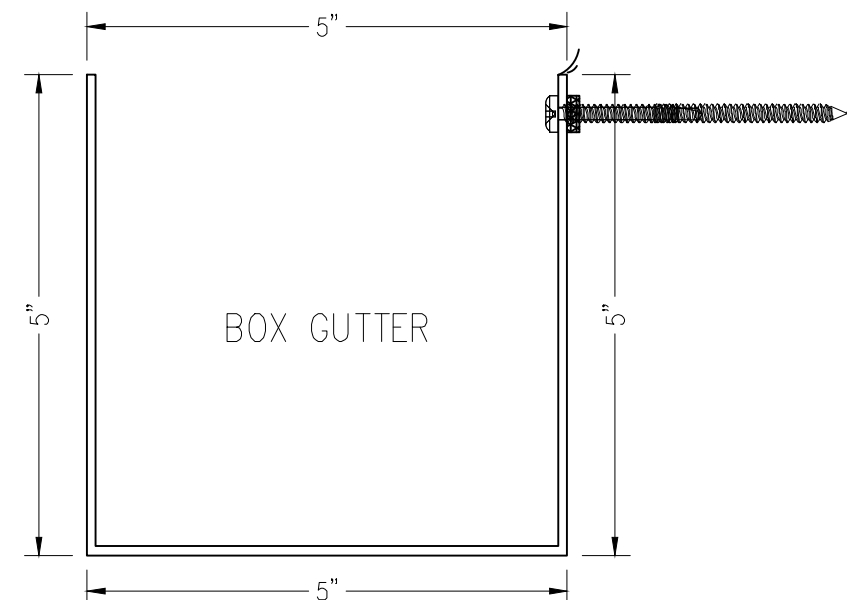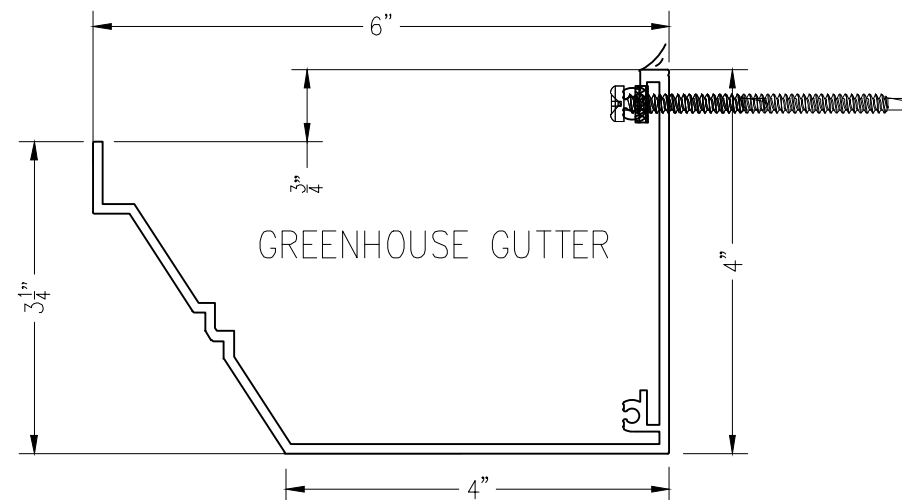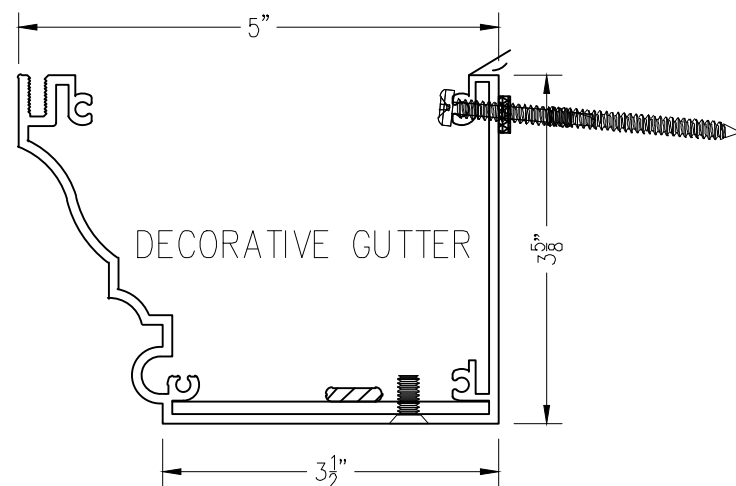



SI5000 Glazed Structures - Eave Details

ALL DATA CONTAINED HEREIN IS CONSIDERED COMPANY CONFIDENTIAL INFORMATION AND IS SUBJECT TO OUR CONFIDENTIALITY AGREEMENT AS SET FORTH ON OUR WEBSITE AT <http://www.solarinnovations.com/contact/>

DRAWING SCALE:
3" = 1'-0"

PAGE No.:

5 OF 15

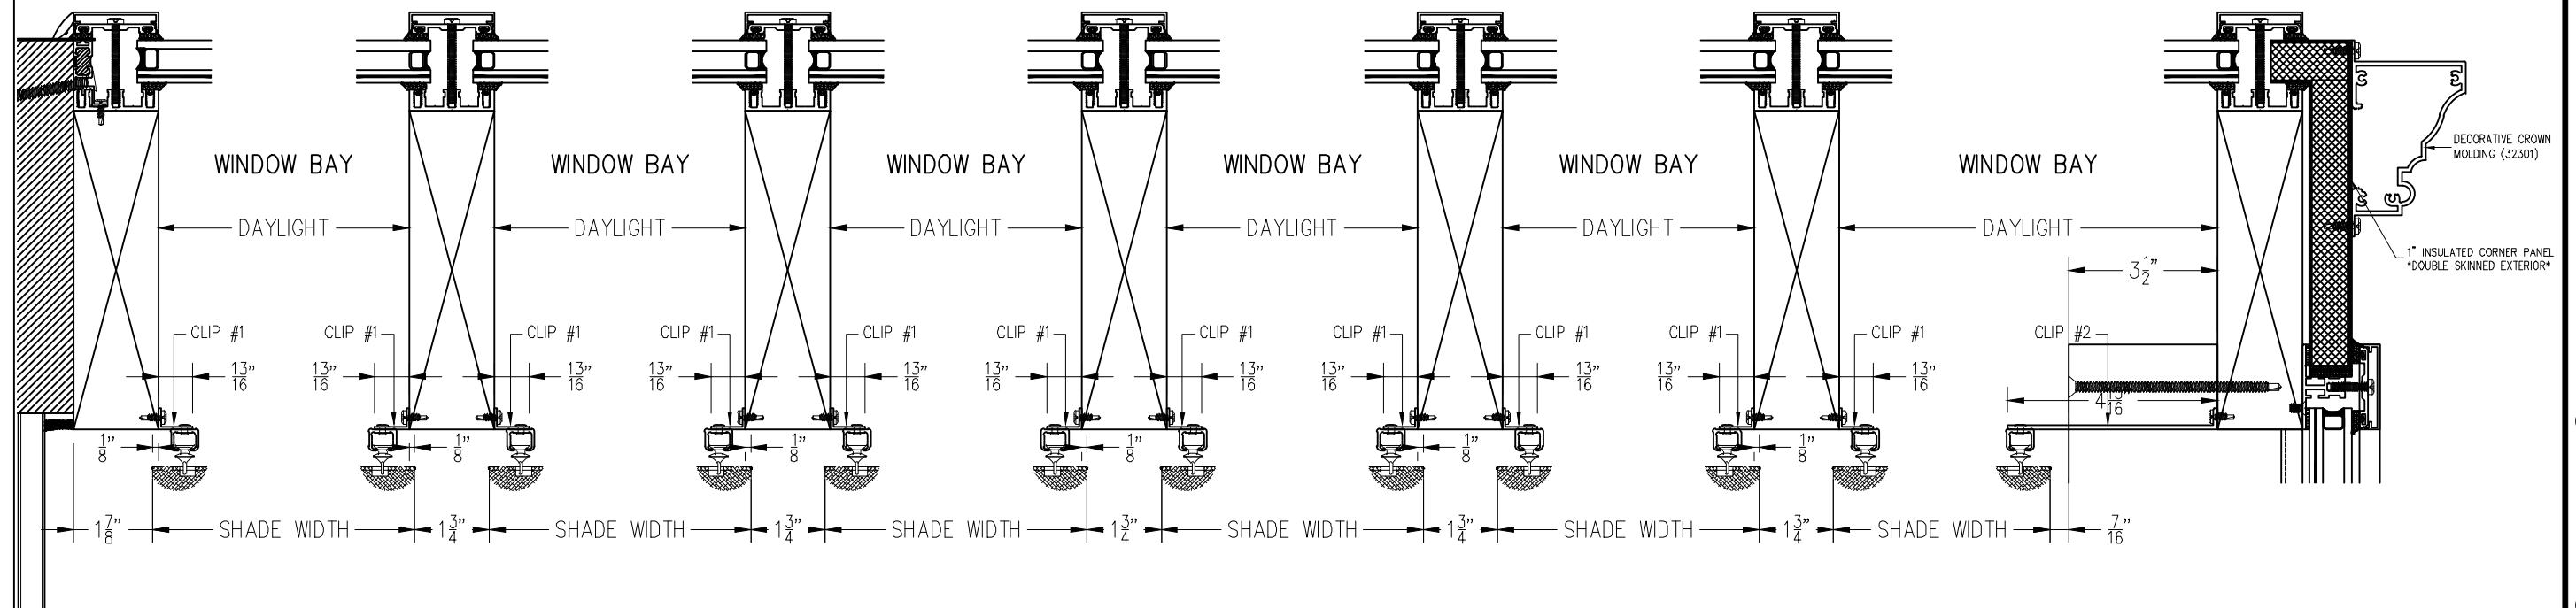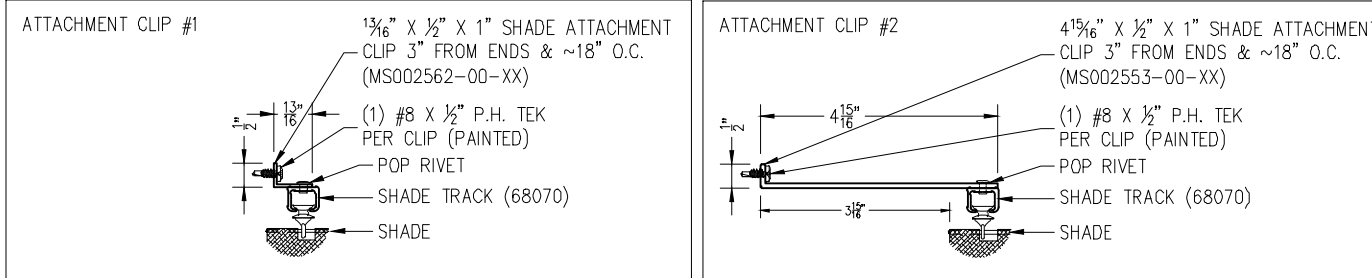

SHADE
LAYOUT
STANDARD DETAIL